





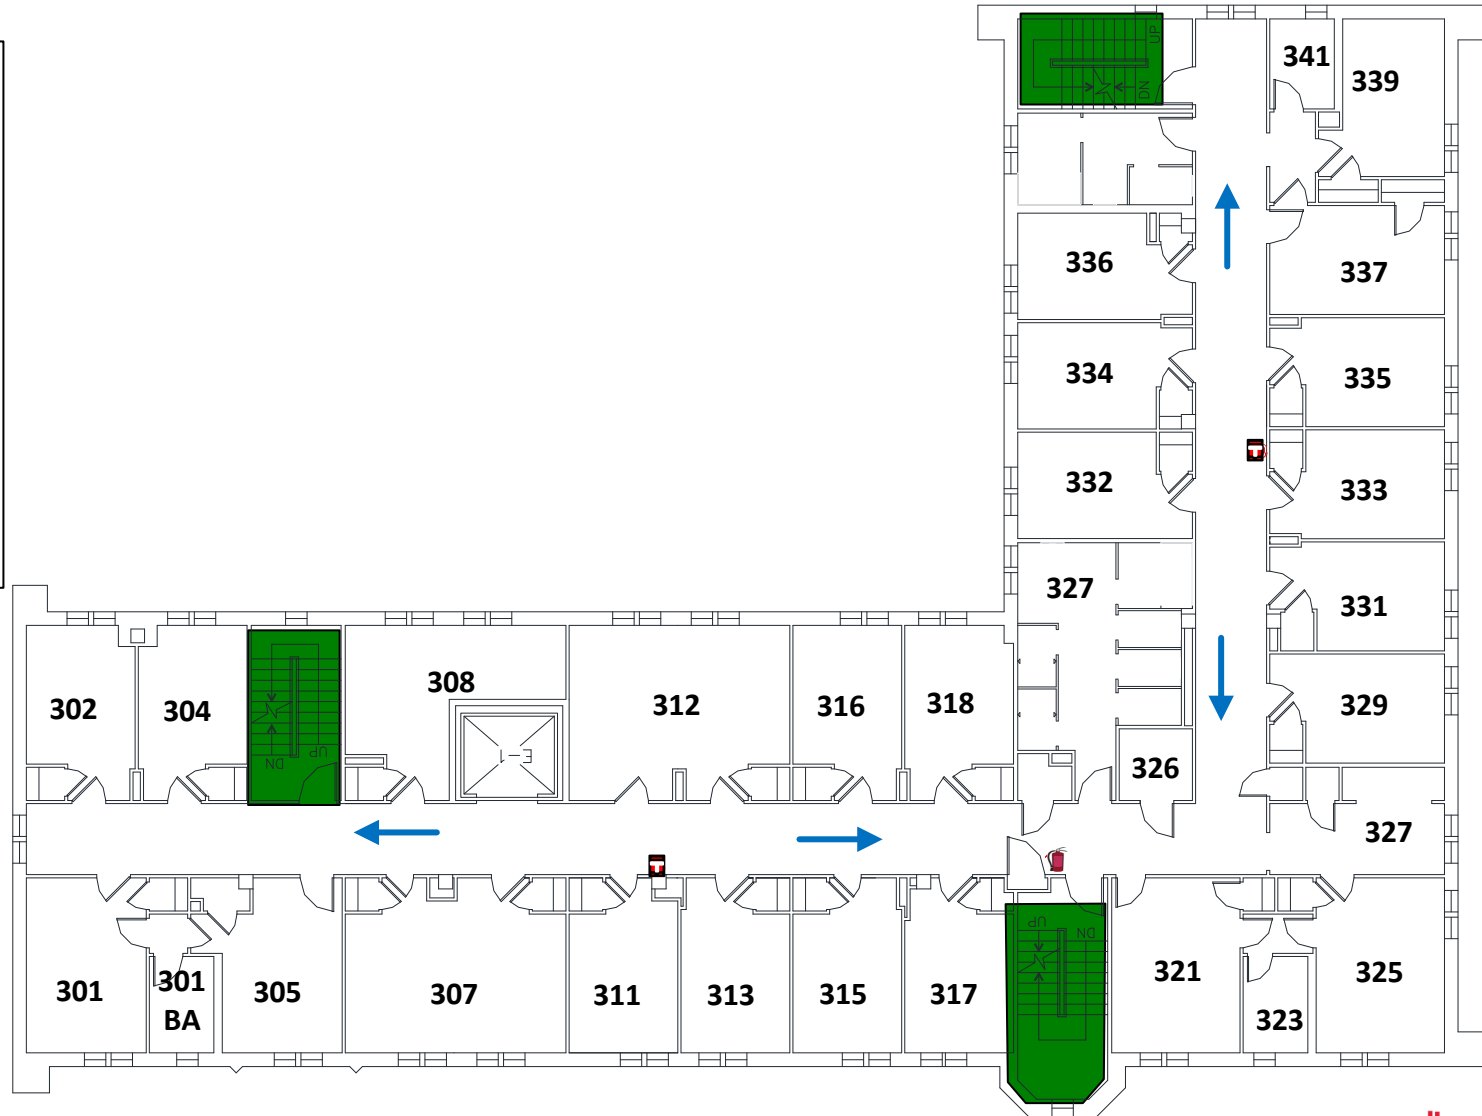


# EMERGENCY EVACUATION ROUTE

**Building Code:** 914  
**Building Name:** Medical Admiration Building  
**Floor Name:** Third Floor  
**Building Address:** 914 S Wood St

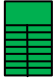

-  Stairway
-  Fire Extinguisher
-  Fire Alarm Pull Station
-  Exit Pathway
-  Storm Refuge Area
-  AED Location



 **Evacuation Assembly Area:**

Green space directly in front of building