


EMERGENCY EVACUATION ROUTE

Building Code: 916
Building Name: Applied Health Sciences Building
Floor Name: Forth Floor
Building Address: 1919 W Taylor St

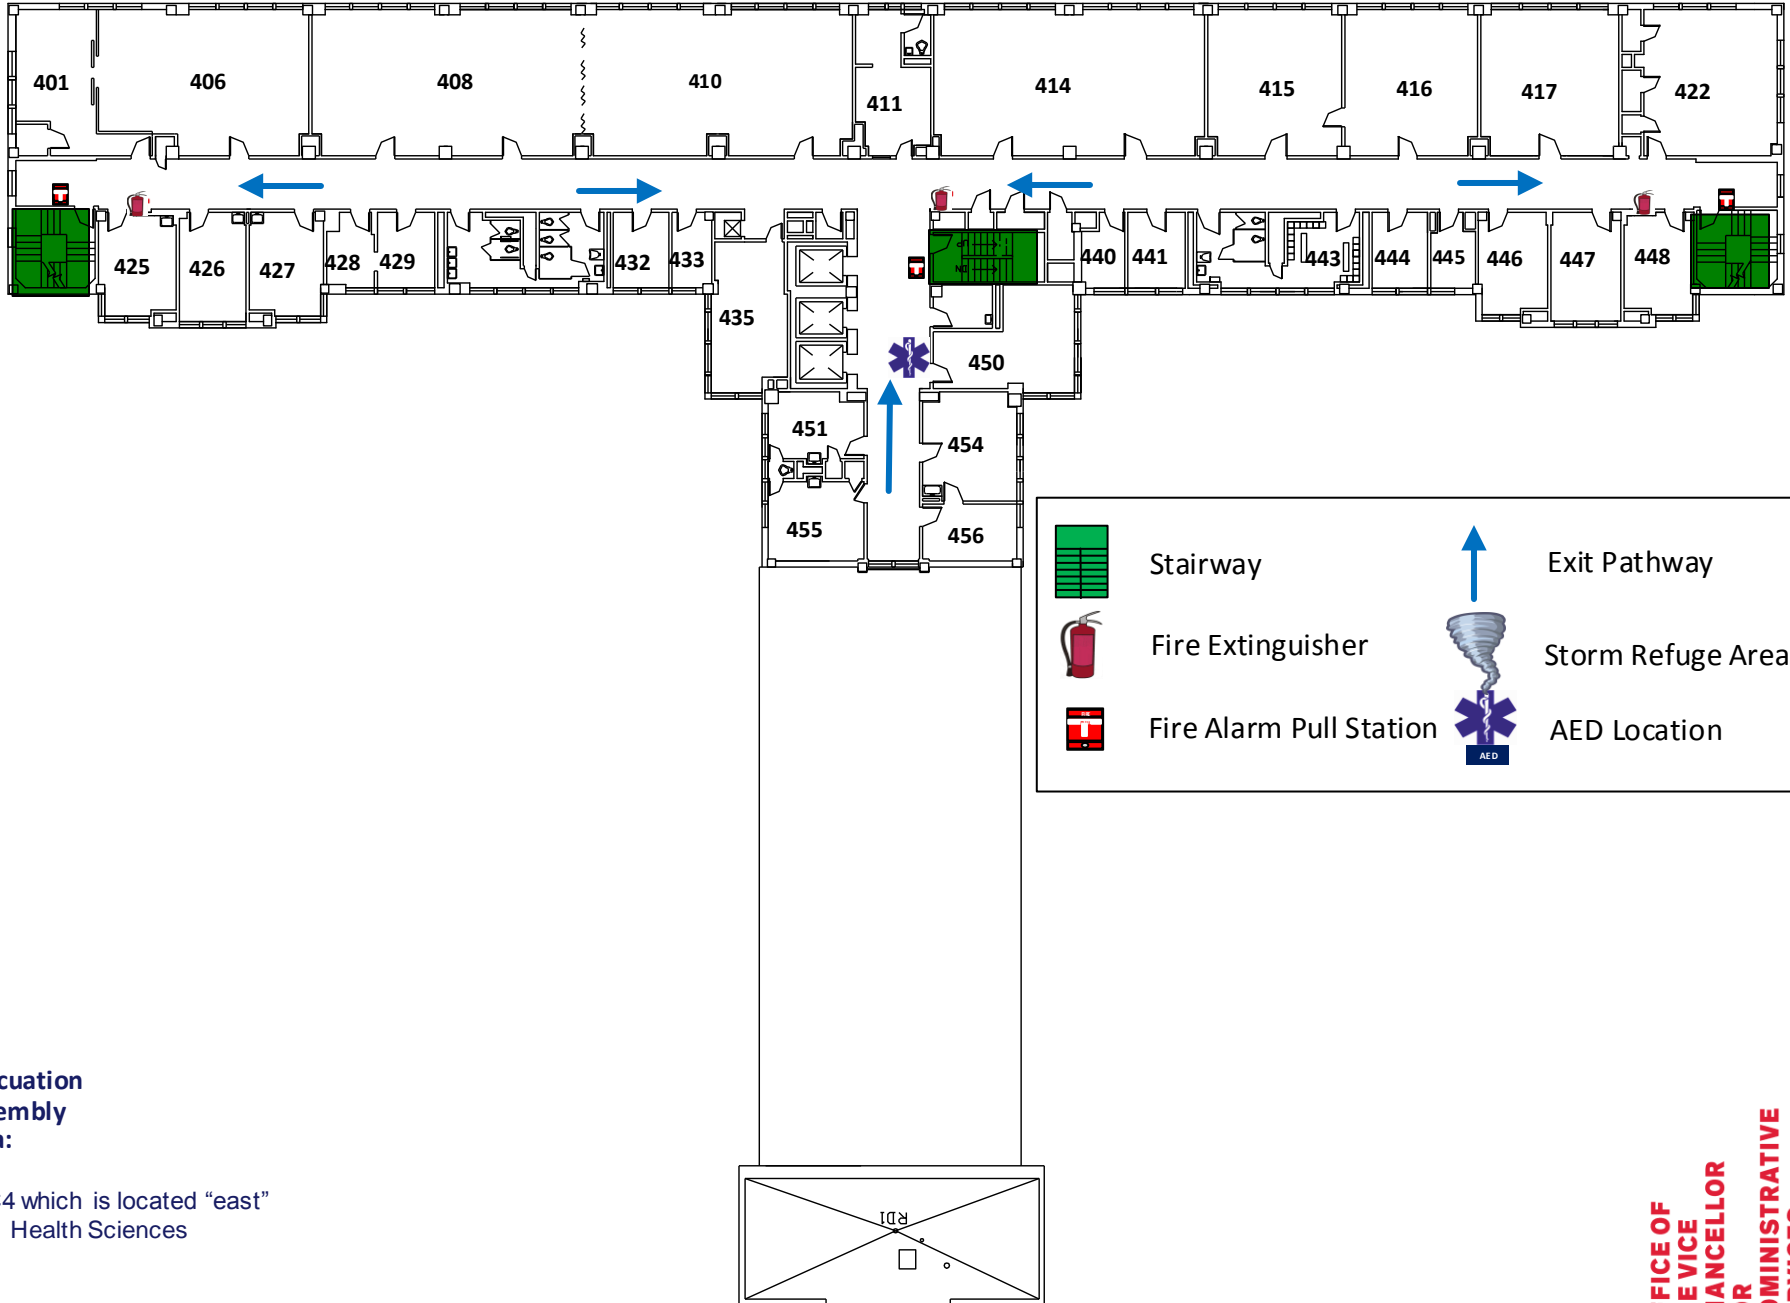

	Stairway		Exit Pathway
	Fire Extinguisher		Storm Refuge Area
	Fire Alarm Pull Station		AED Location

 **Evacuation Assembly Area:**

Parking Lot C4 which is located "east" of the Applied Health Sciences Building.