


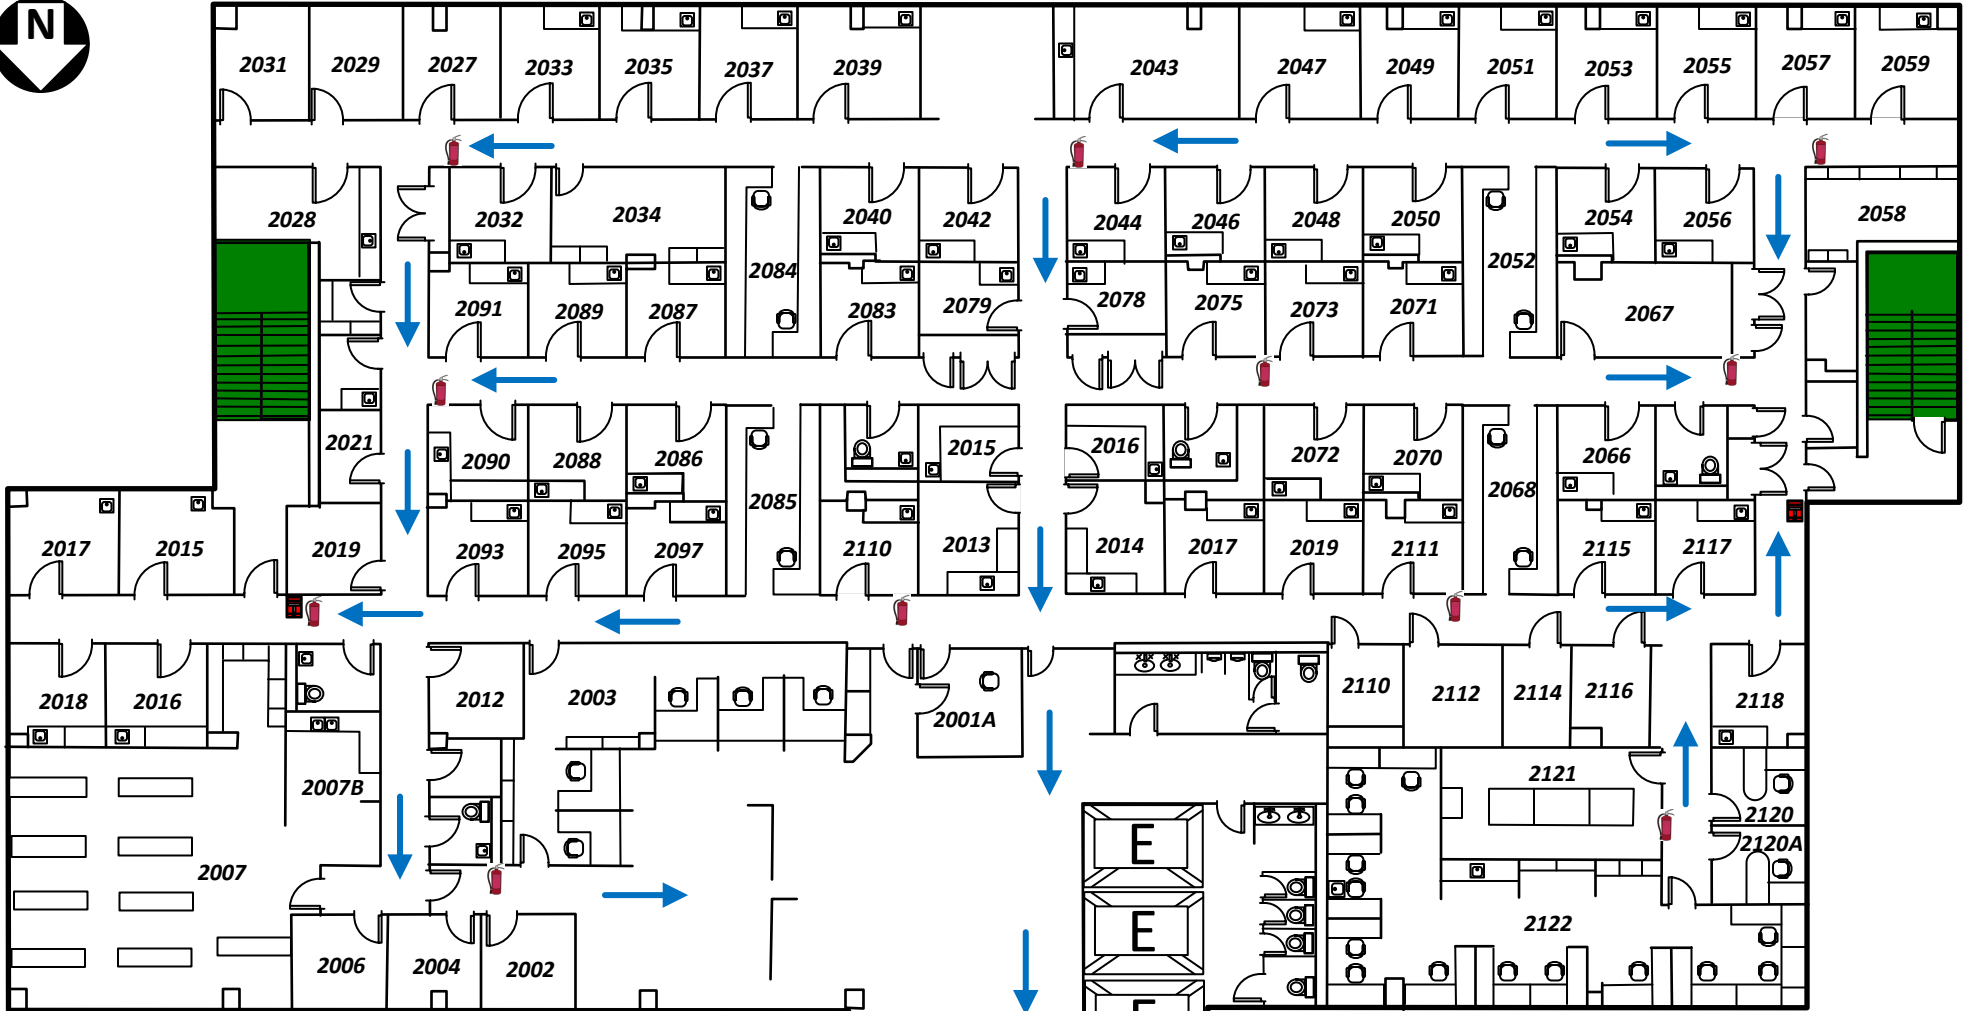





EMERGENCY EVACUATION ROUTE

Building Code: 929
 Building Name: Mile Square Clinic
 Floor Name: Second Floor
 Building Address: 1220 S Wood Street



	Stairway		Exit Pathway
	Fire Extinguisher		Storm Refuge Area
	Fire Alarm Pull Station		AED Location

 Evacuation Assembly Area:
 East or west parking lots

OFFICE OF
 THE VICE
 CHANCELLOR
 FOR
 ADMINISTRATIVE
 SERVICES
