


EMERGENCY EVACUATION ROUTE

Building Code: 957
 Building Name: Lions of Illinois Eye Research
 Floor Name: Second Floor
 Building Address: 1905 W Taylor Street

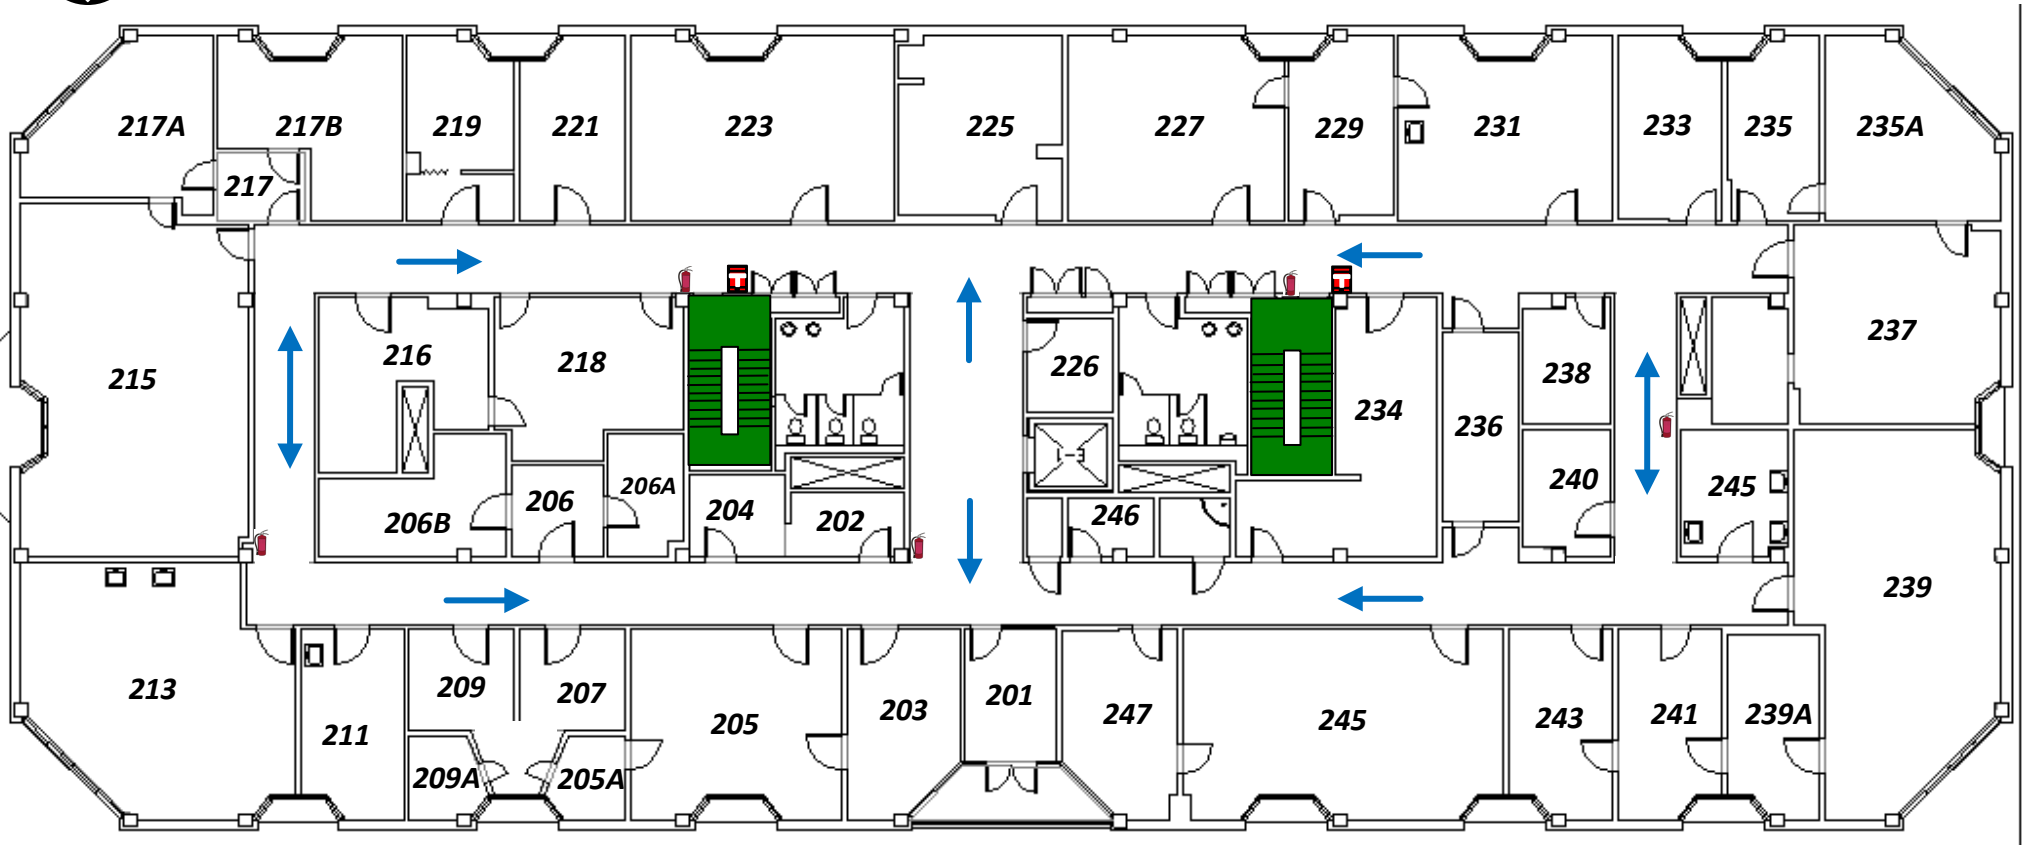

Evacuation Assembly Area:

Sidewalk across Taylor in front of Elementary school, or rear of building in parking lot.



Stairway



Fire Extinguisher



Fire Alarm Pull Station



Exit Pathway



Storm Refuge Area



AED Location

**OFFICE OF
 THE VICE
 CHANCELLOR
 FOR
 ADMINISTRATIVE
 SERVICES**

